



PLAN TOPOGRAFIC
ANALOGIC SI DIGITAL
SCARA 1:12000

PLAN DE INCADRARE IN ZONA
SCARA 1:10000

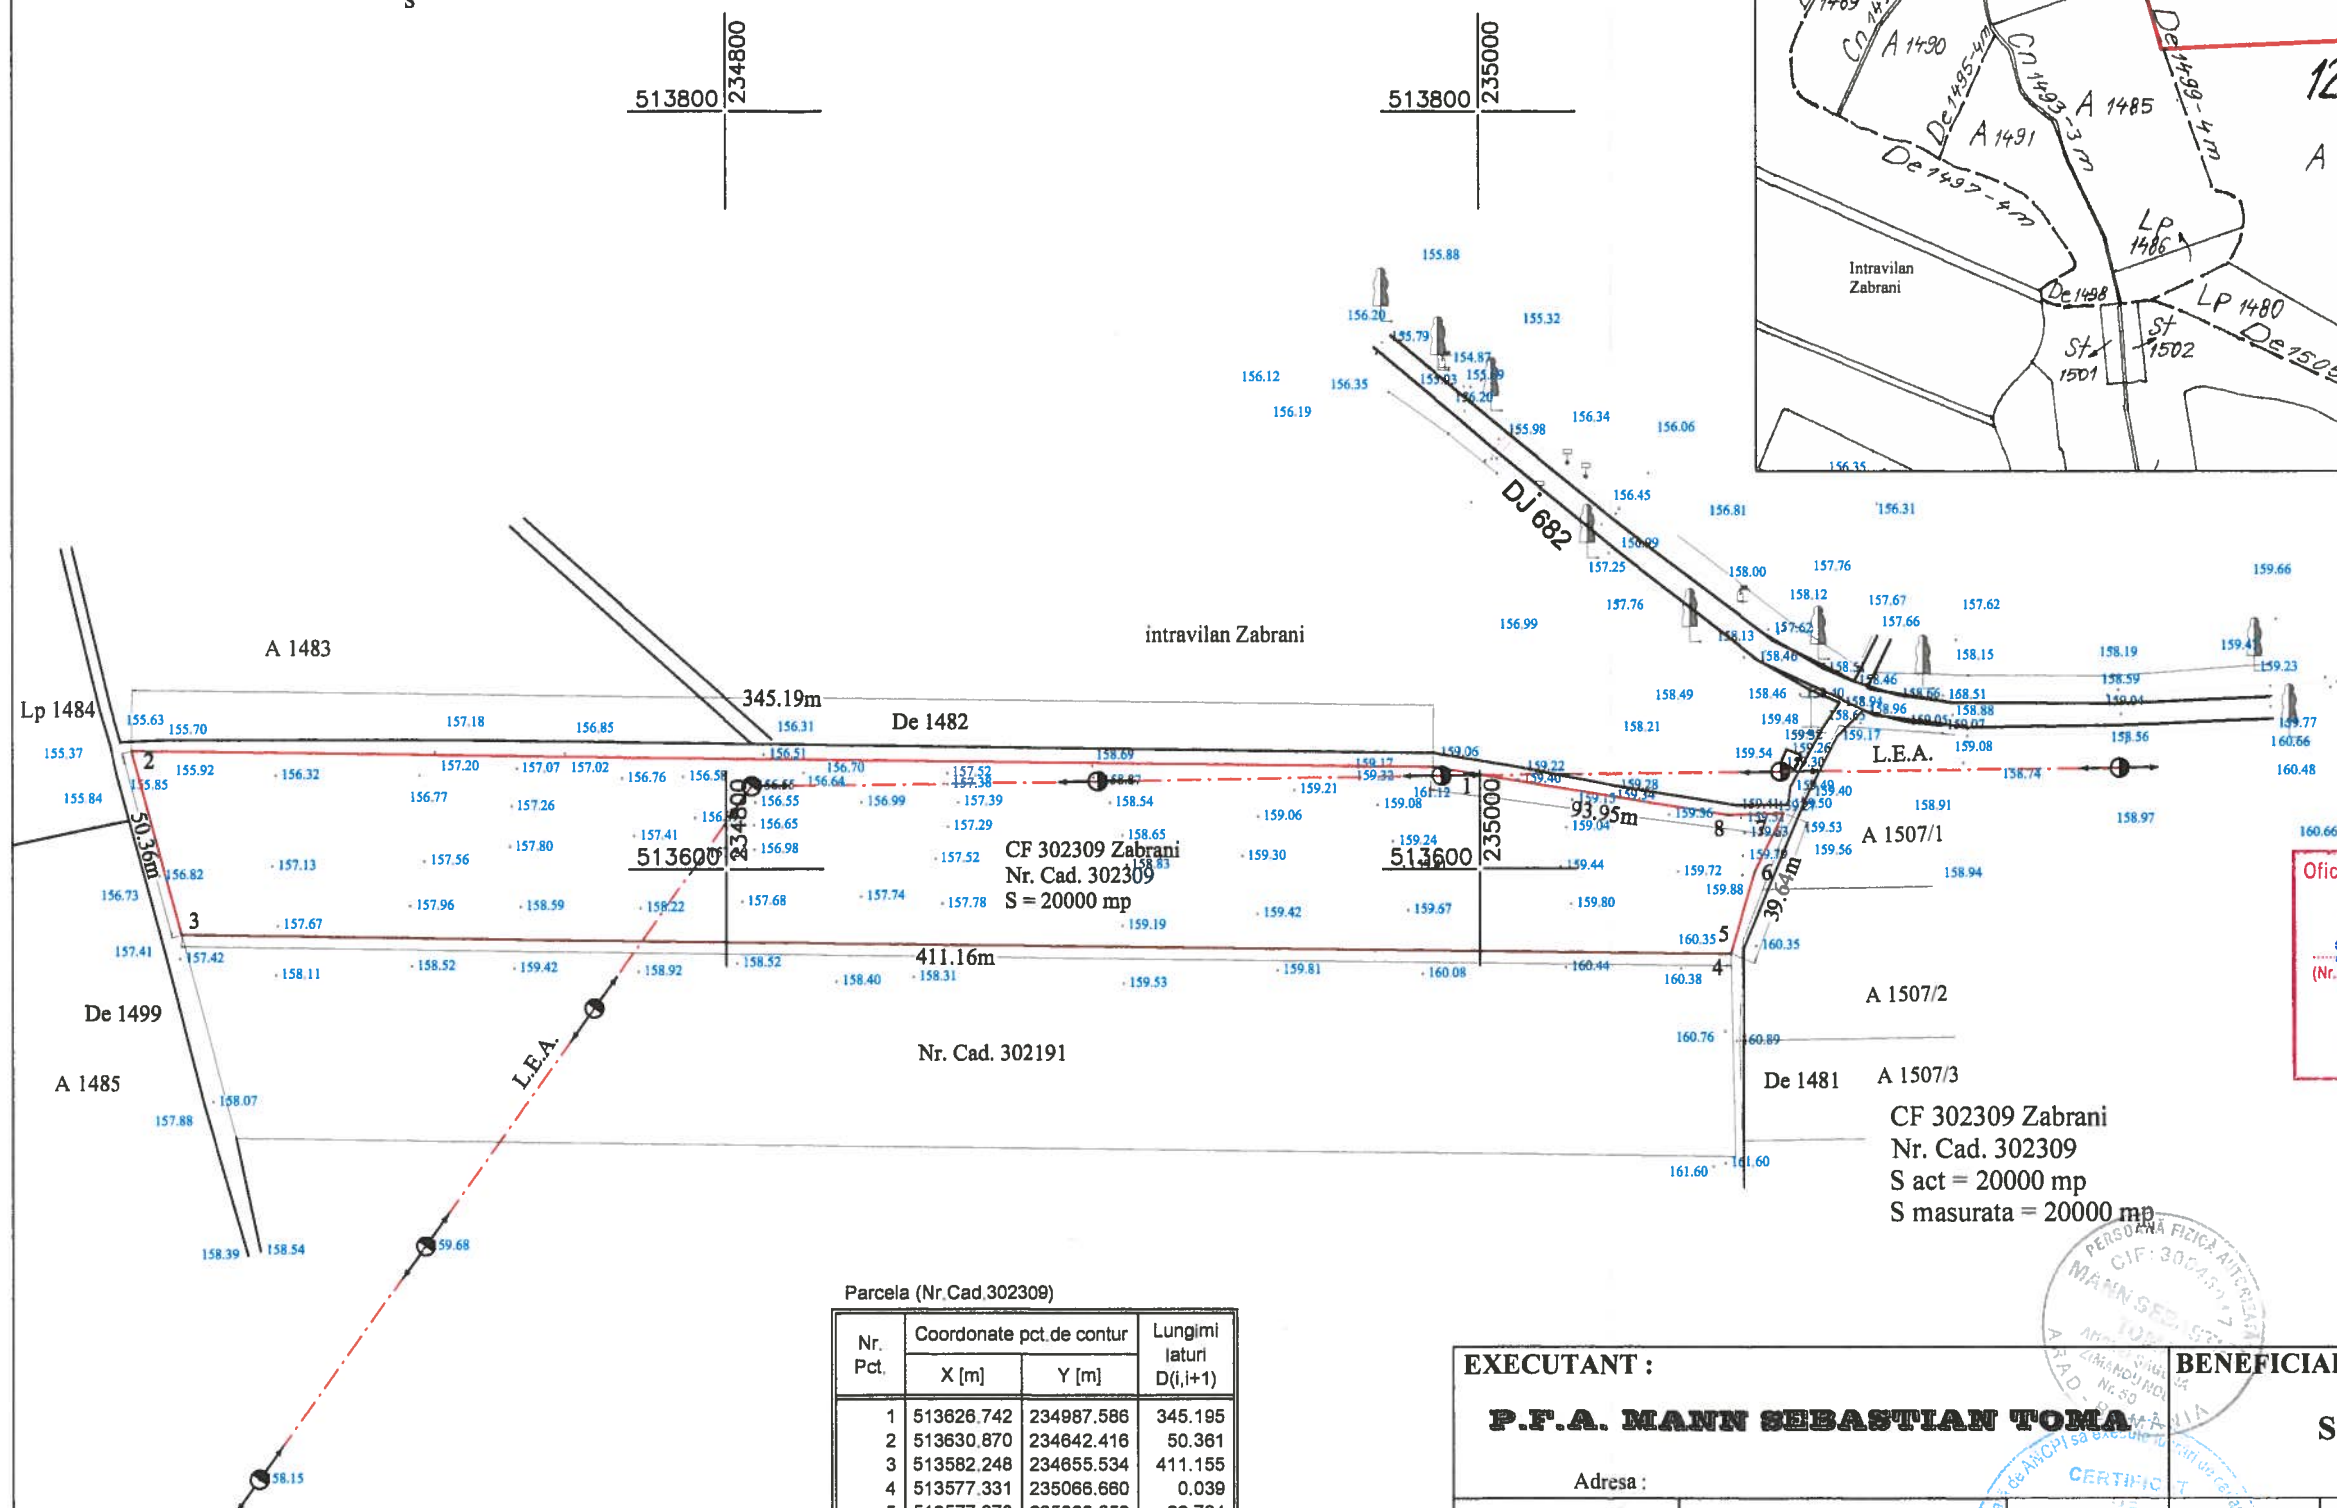

Oficiul de Cadastru și Publicitate Imobiliară
ARAD
1526 28 JAN 2013
(Nr. de înregistrare/data)
Receptionat
MIRCEA PALADE-consilier

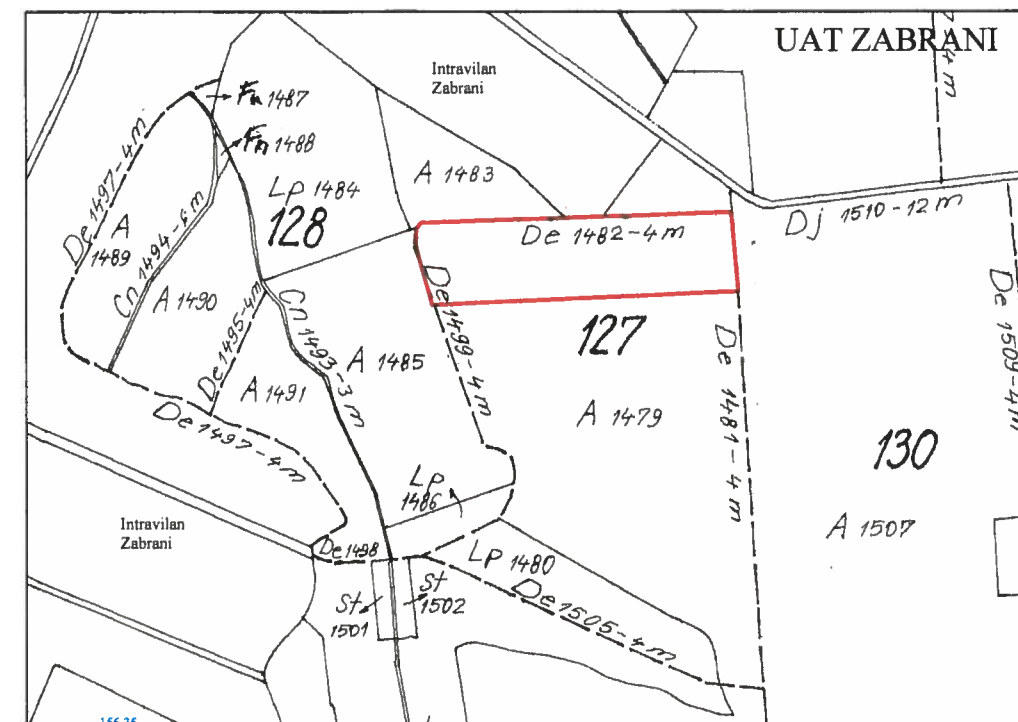

Parcela (Nr.Cad.302309)

Nr. Pct.	Coordonate pct.de contur		Lungimi laturi D(i,i+1)
	X [m]	Y [m]	
1	513626.742	234987.586	345.195
2	513630.870	234642.416	50.361
3	513582.248	234655.534	411.155
4	513577.331	235066.680	0.039
5	513577.370	235066.659	22.784
6	513599.194	235073.204	16.991
7	513614.428	235080.728	14.818
8	513614.054	235065.915	79.350

S(Nr.Cad.302309)=20000.12mp P=940.692m

EXECUTANT :

P.F.A. MANN SEBASTIAN TOMA

Adresa :

BENEFICIAR :

S.C. BPA ENERGY S.R.L.

RELEVAT	ing. Mann Sebastian Toma
DESENAT	ing. Mann Sebastian Toma
VERIFICAT	ing. Mann Sebastian Toma

Scara :

1:2000

1:10000

Data:

ianuarie 2013

PLAN TOPOGRAFIC ANALOGIC SI
DIGITAL

pentru întocmirea documentatiei
necesara obtinerii P.U.Z

Loc.Zabrani
C.F. nr. 302309 Zabrani