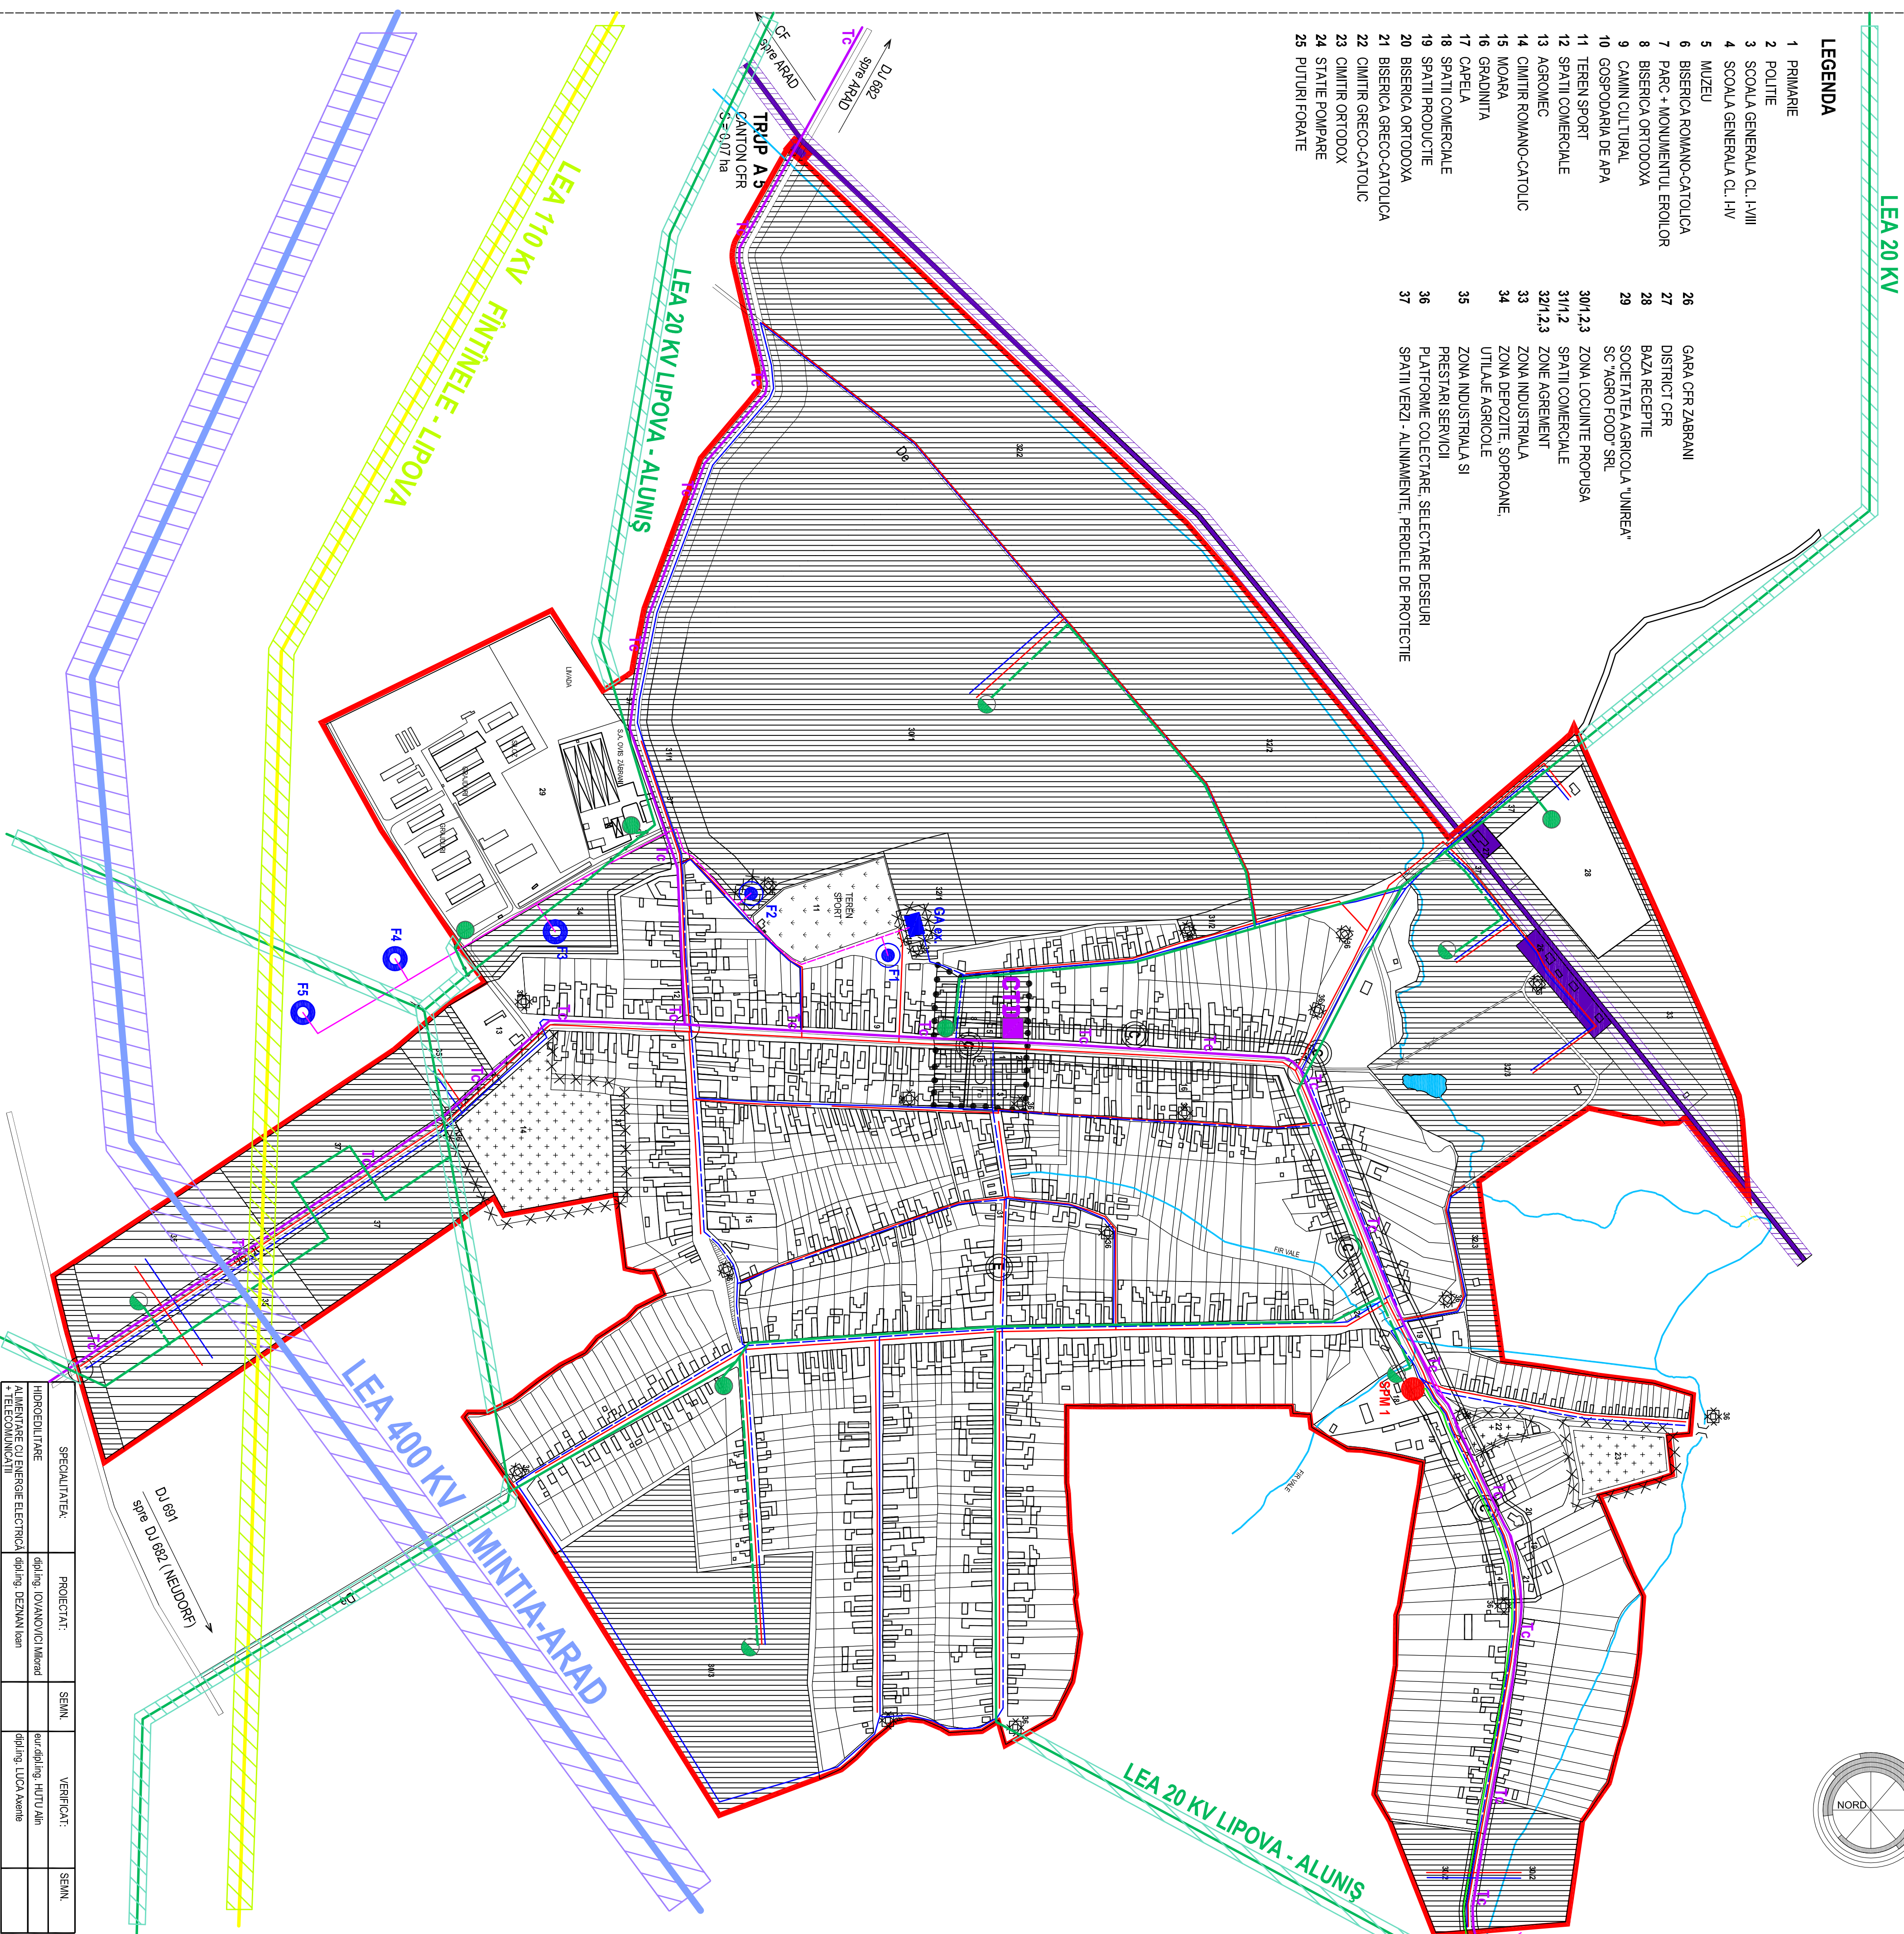
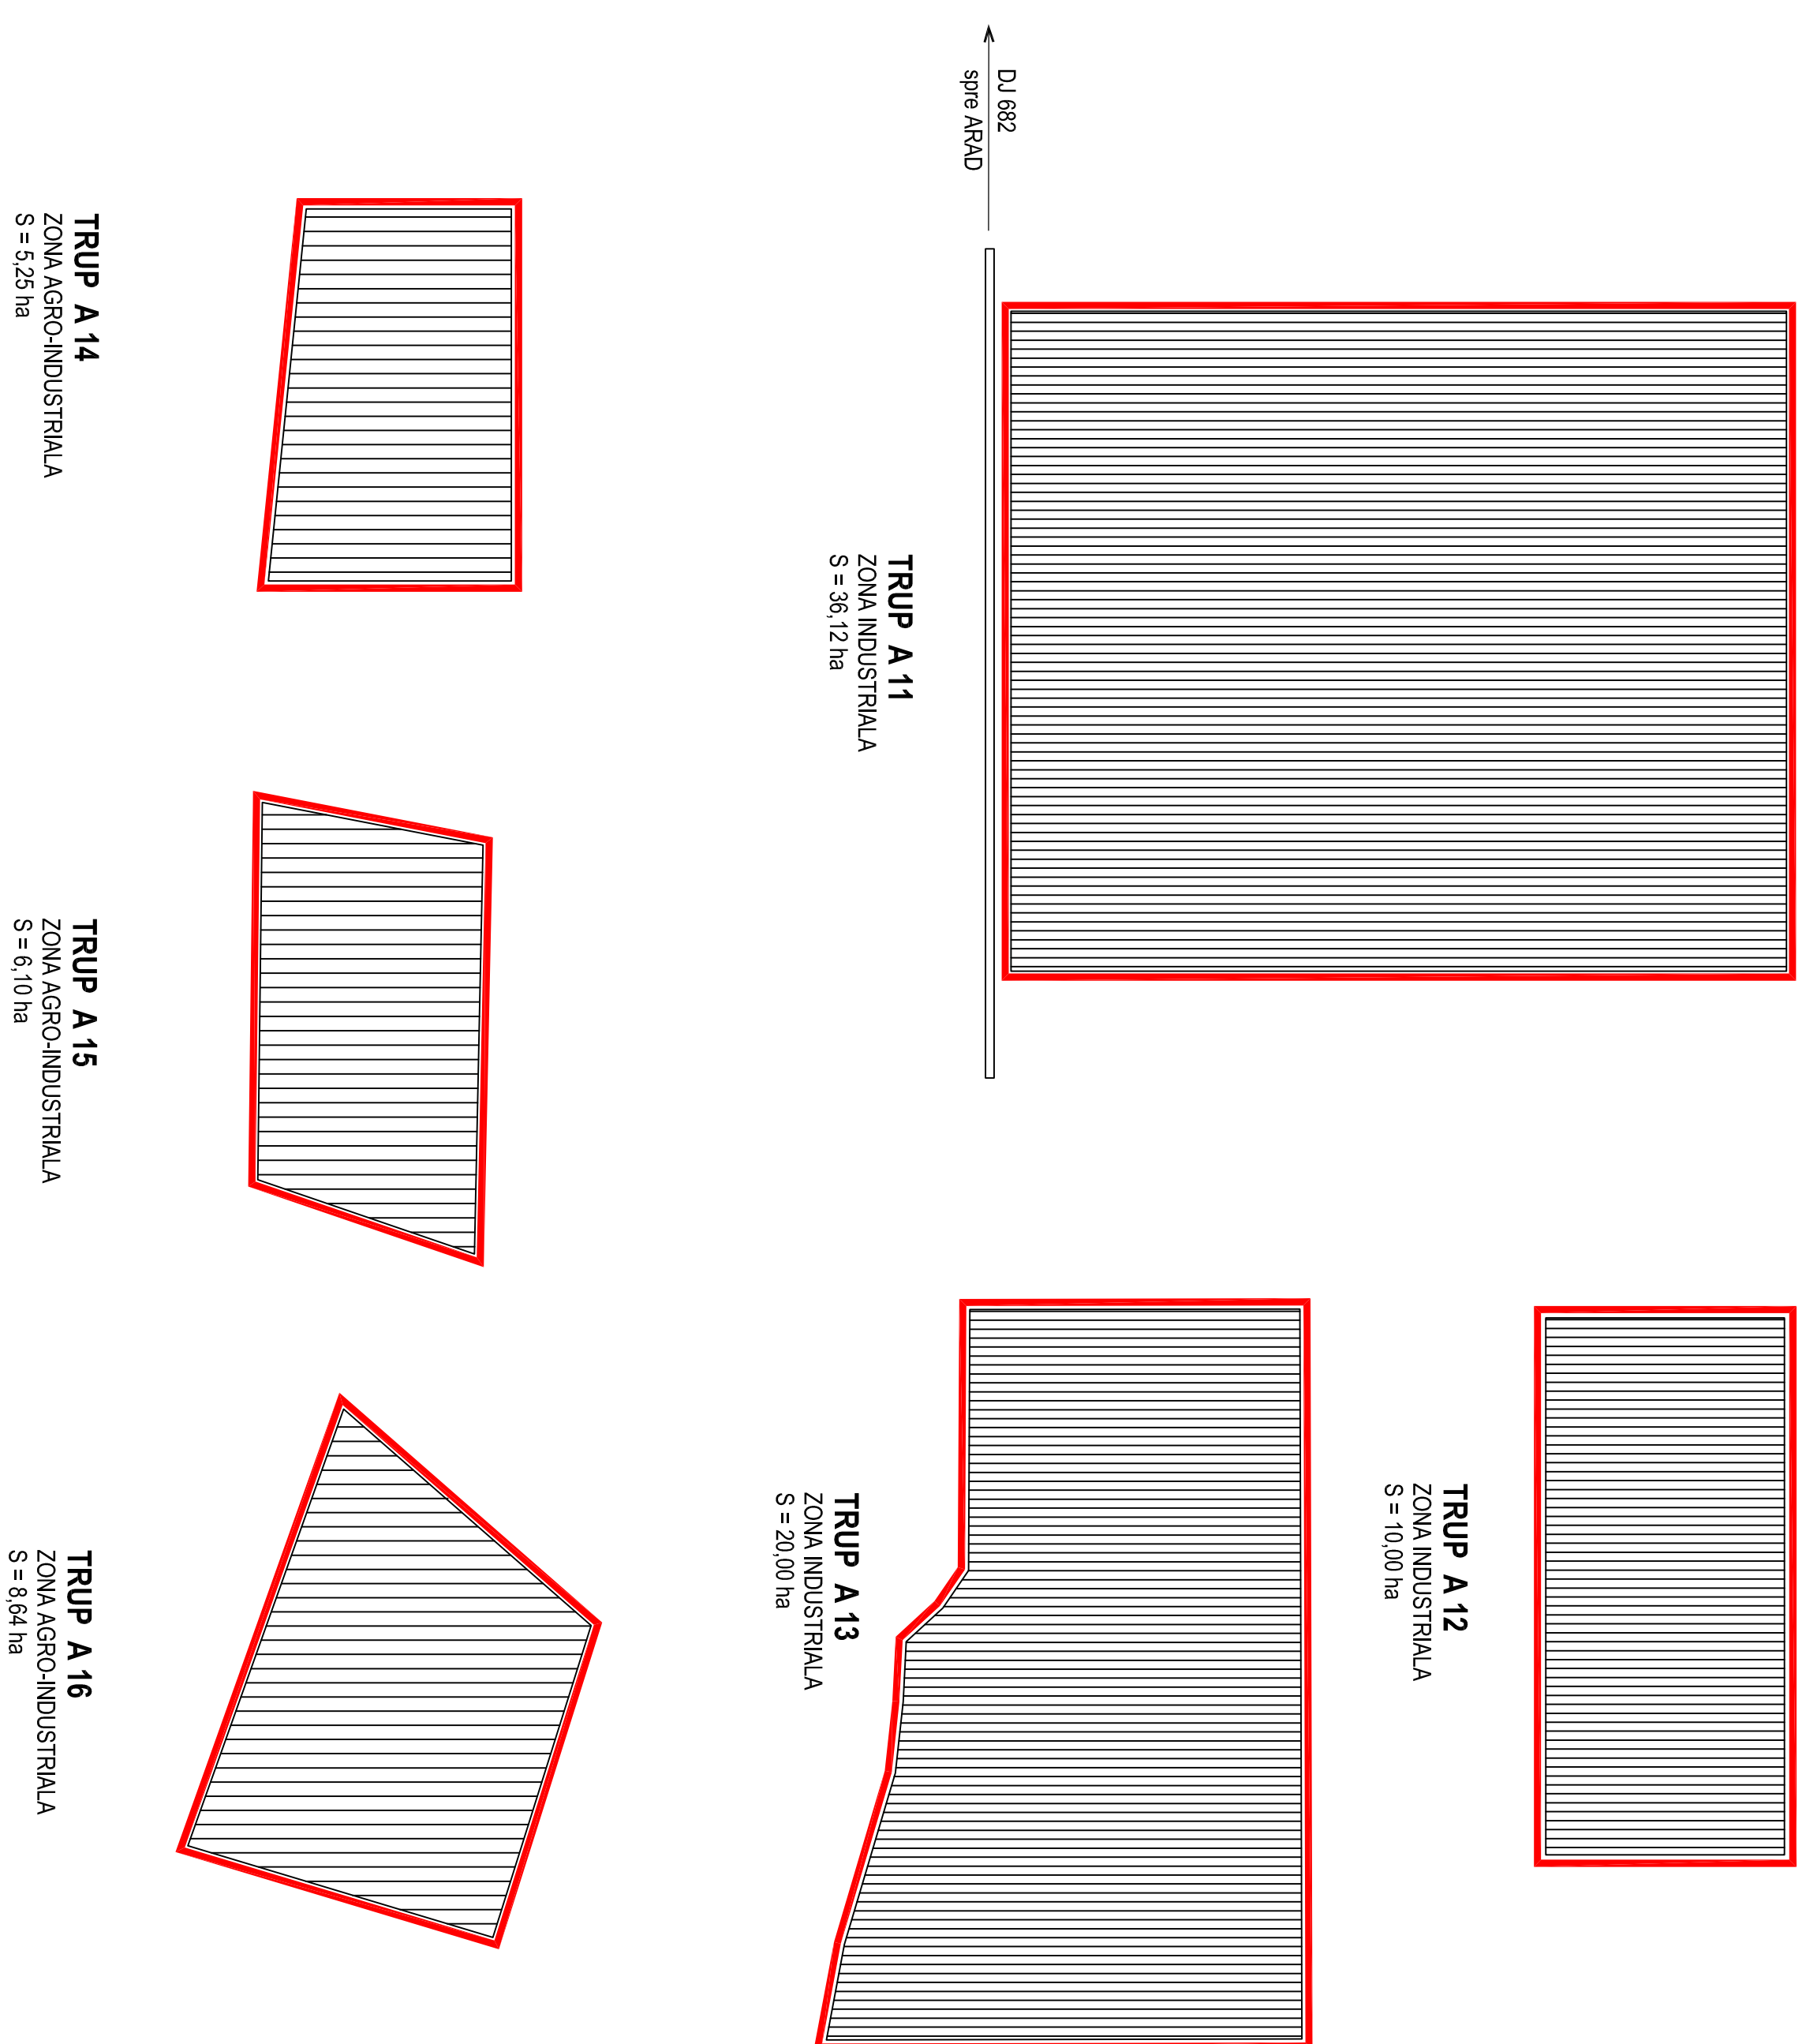
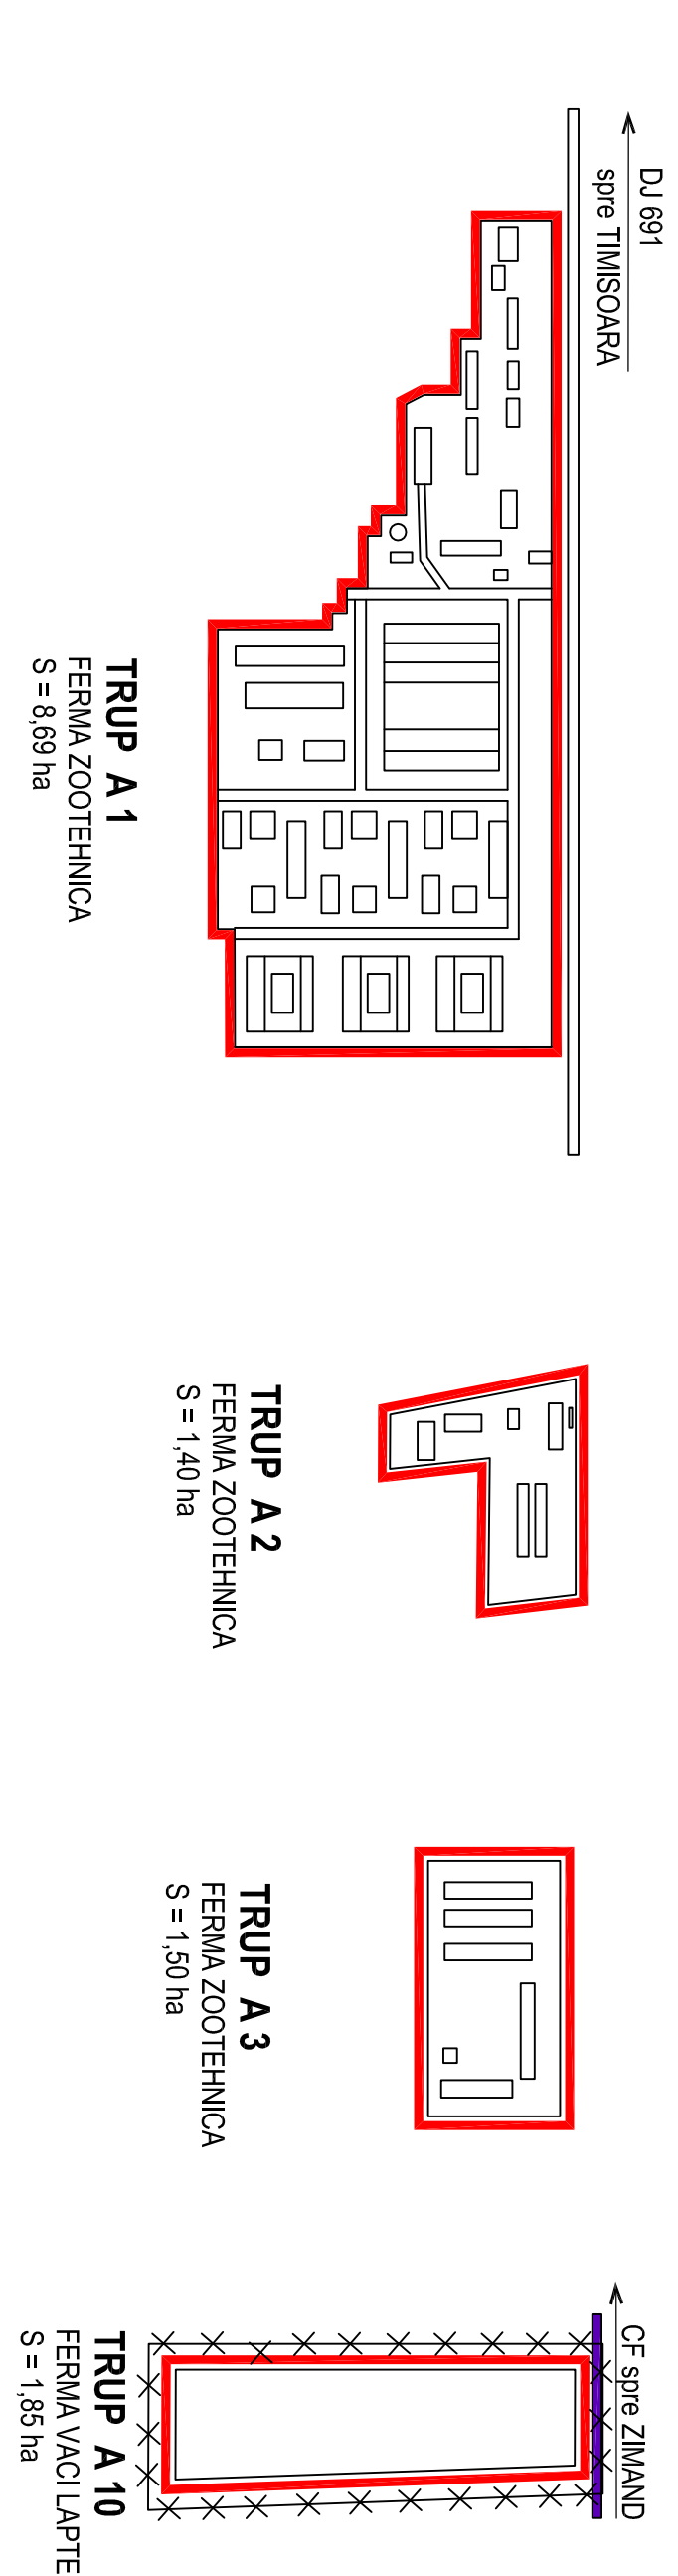
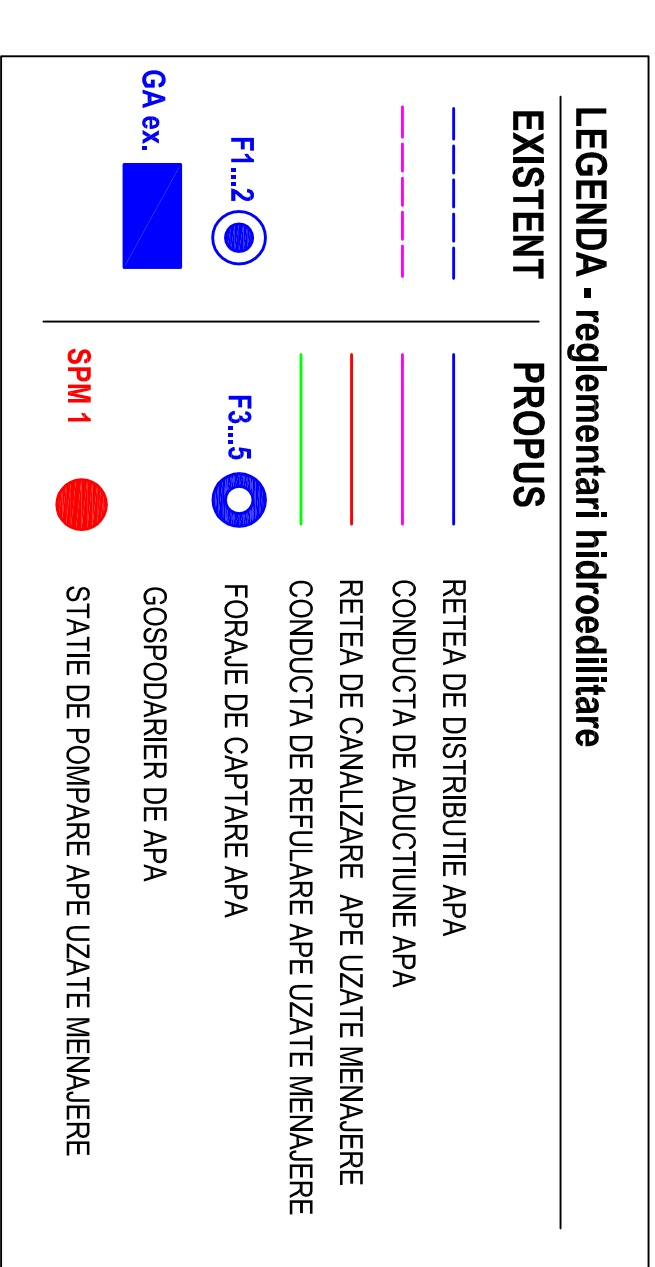
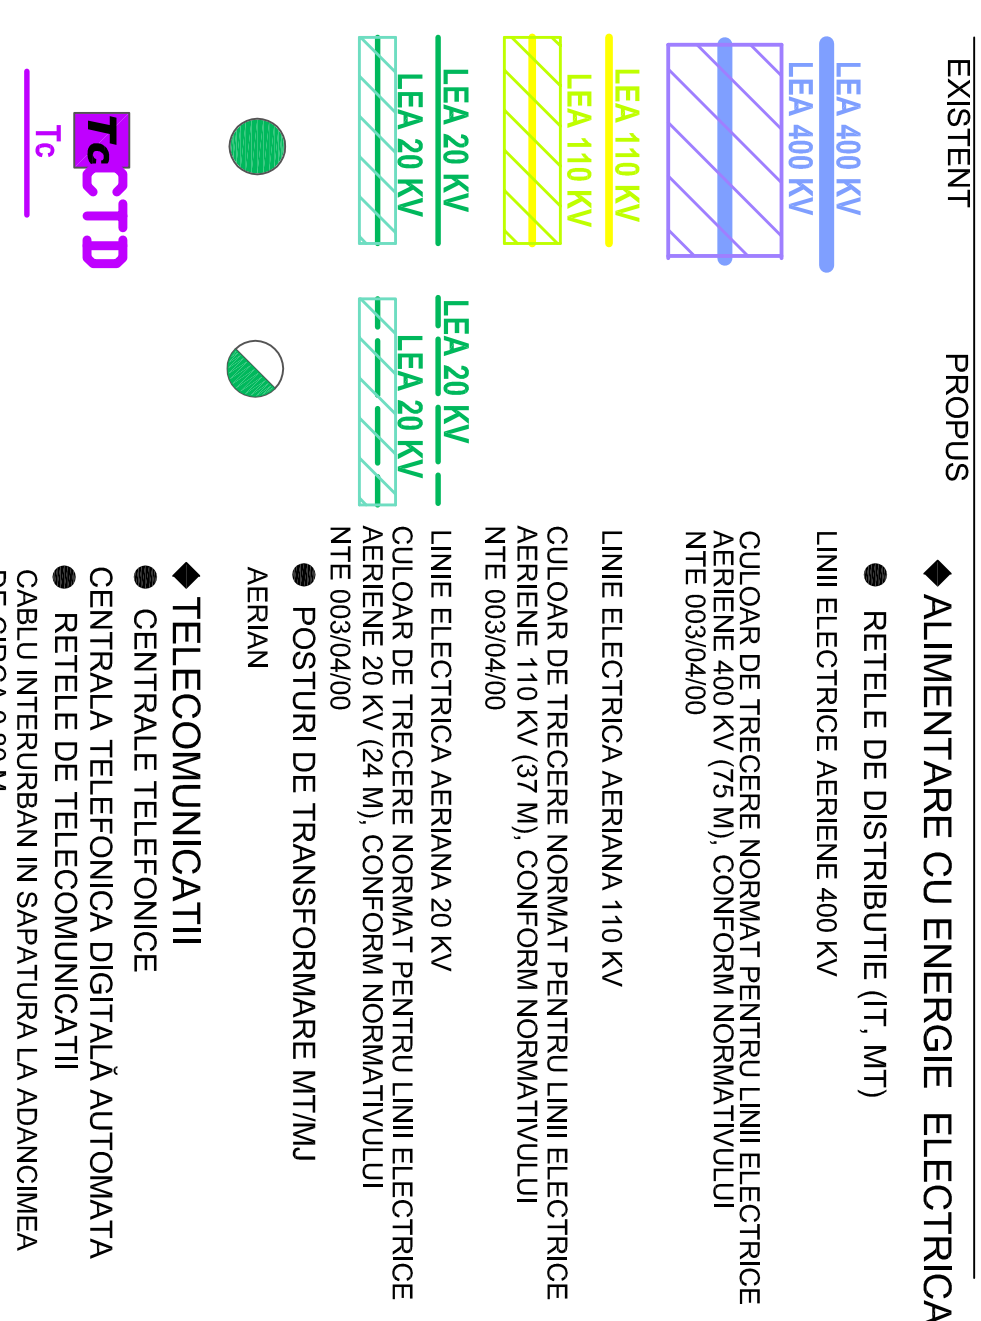
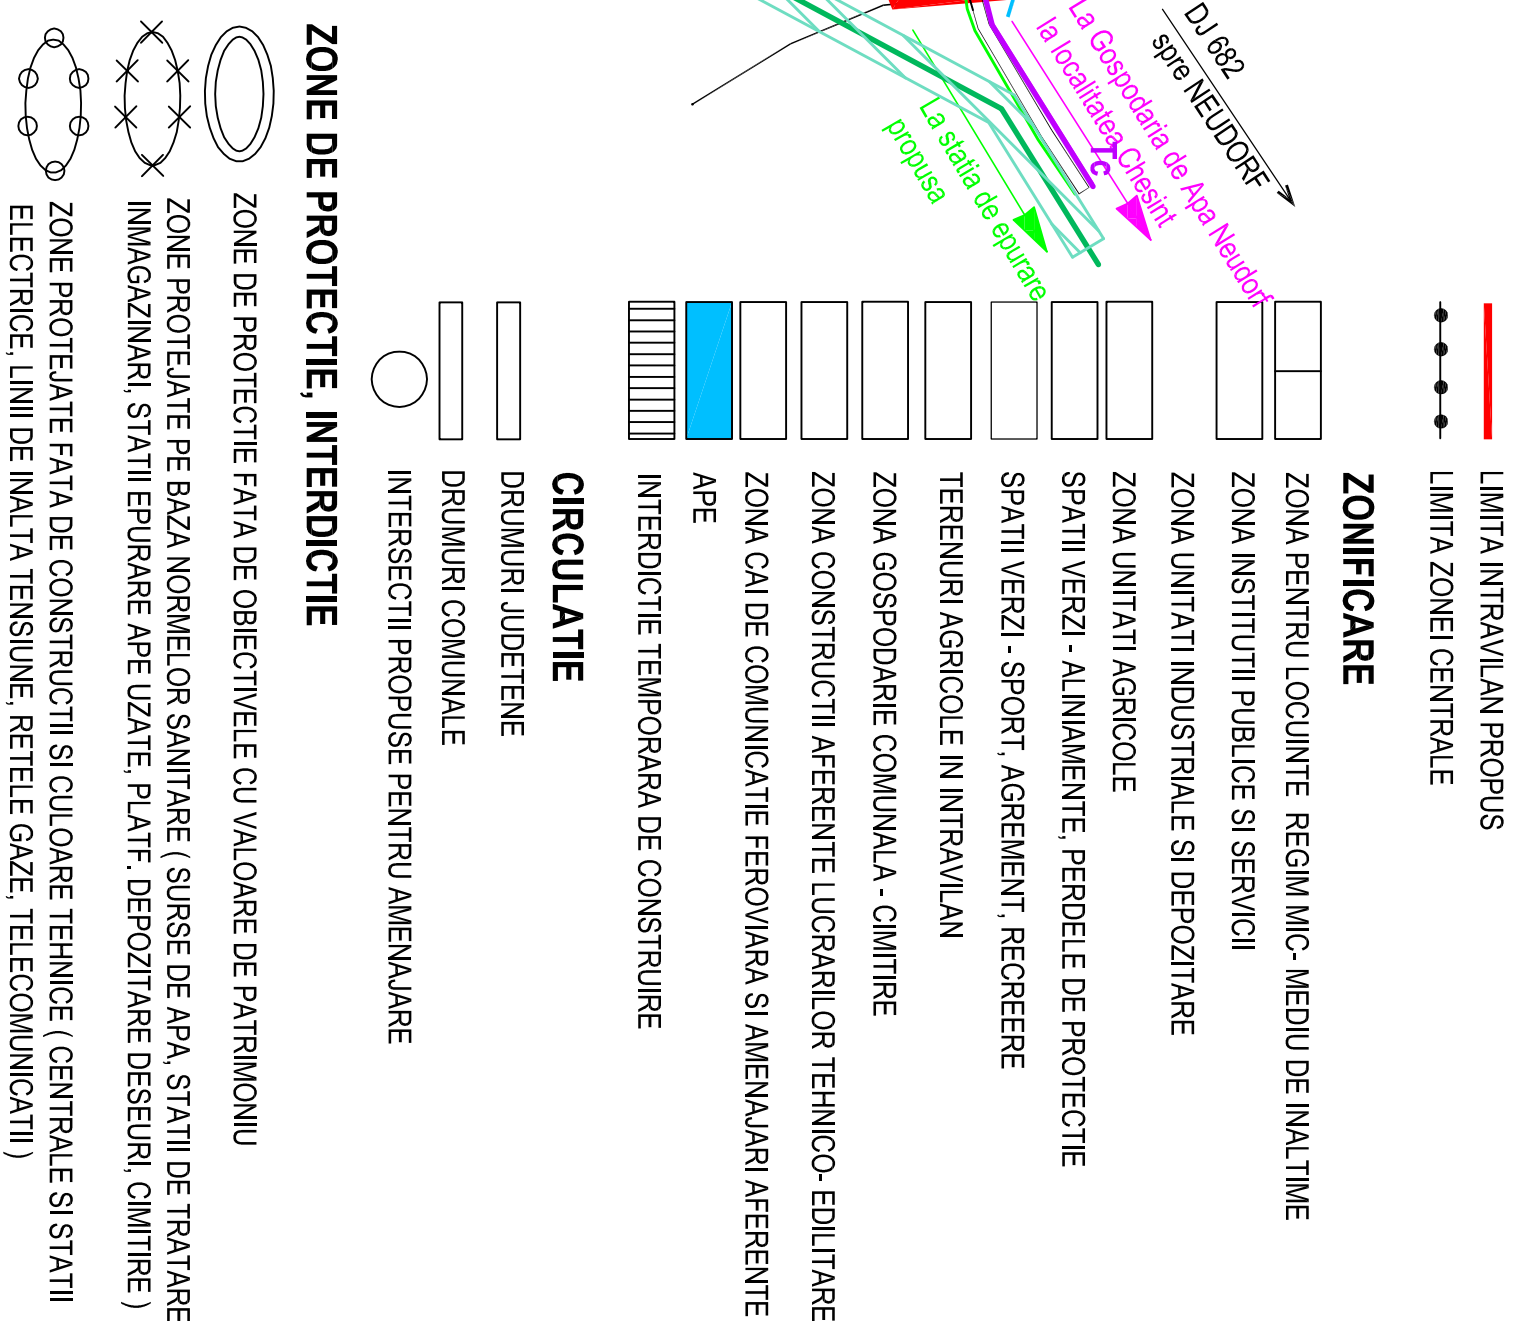


PUG PLAN URBANISTICO
GENERAL

COMUNA ZABRANI
LOCALITATEA ZABRANI
4 REGLEMENTARI EDITARE

[illegible]